

STATE OF ALASKA

DEPARTMENT OF PUBLIC WORKS



DIVISION OF HIGHWAYS

RIGHT OF WAY MAP

ALASKA PROJECT

NO. F-095-4(14)

FAR WEST CANNERY FERRY TERMINAL

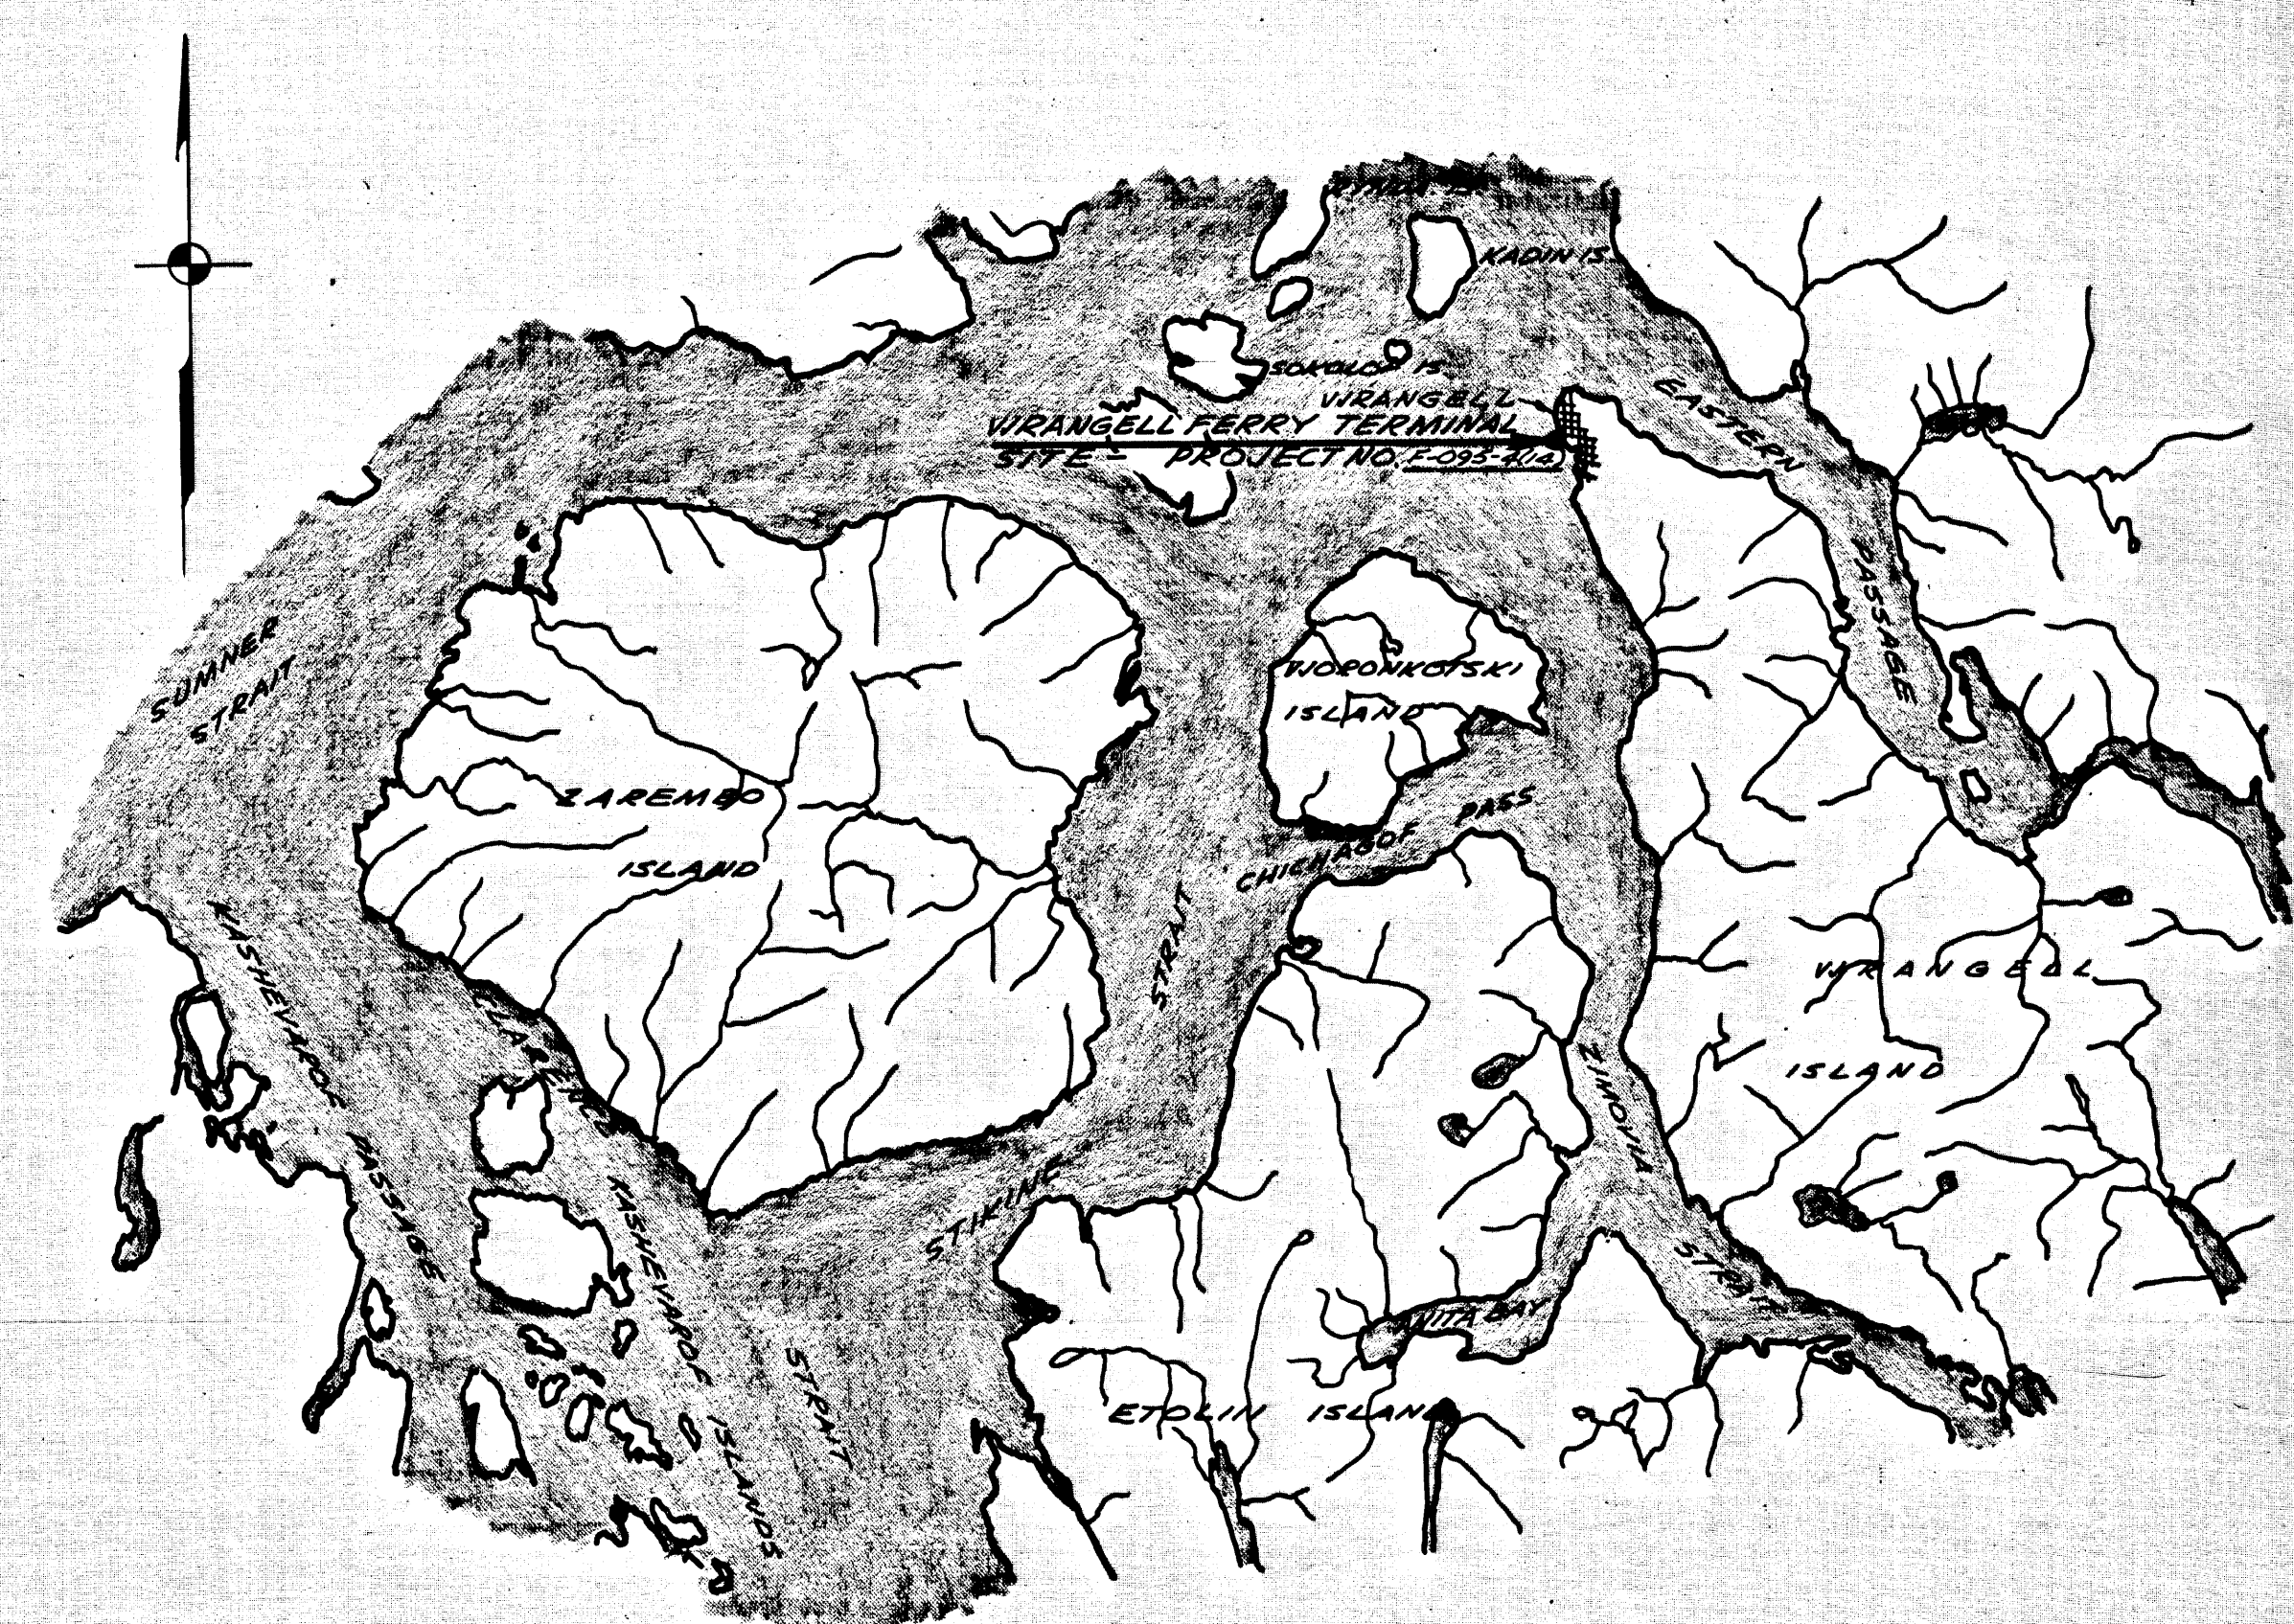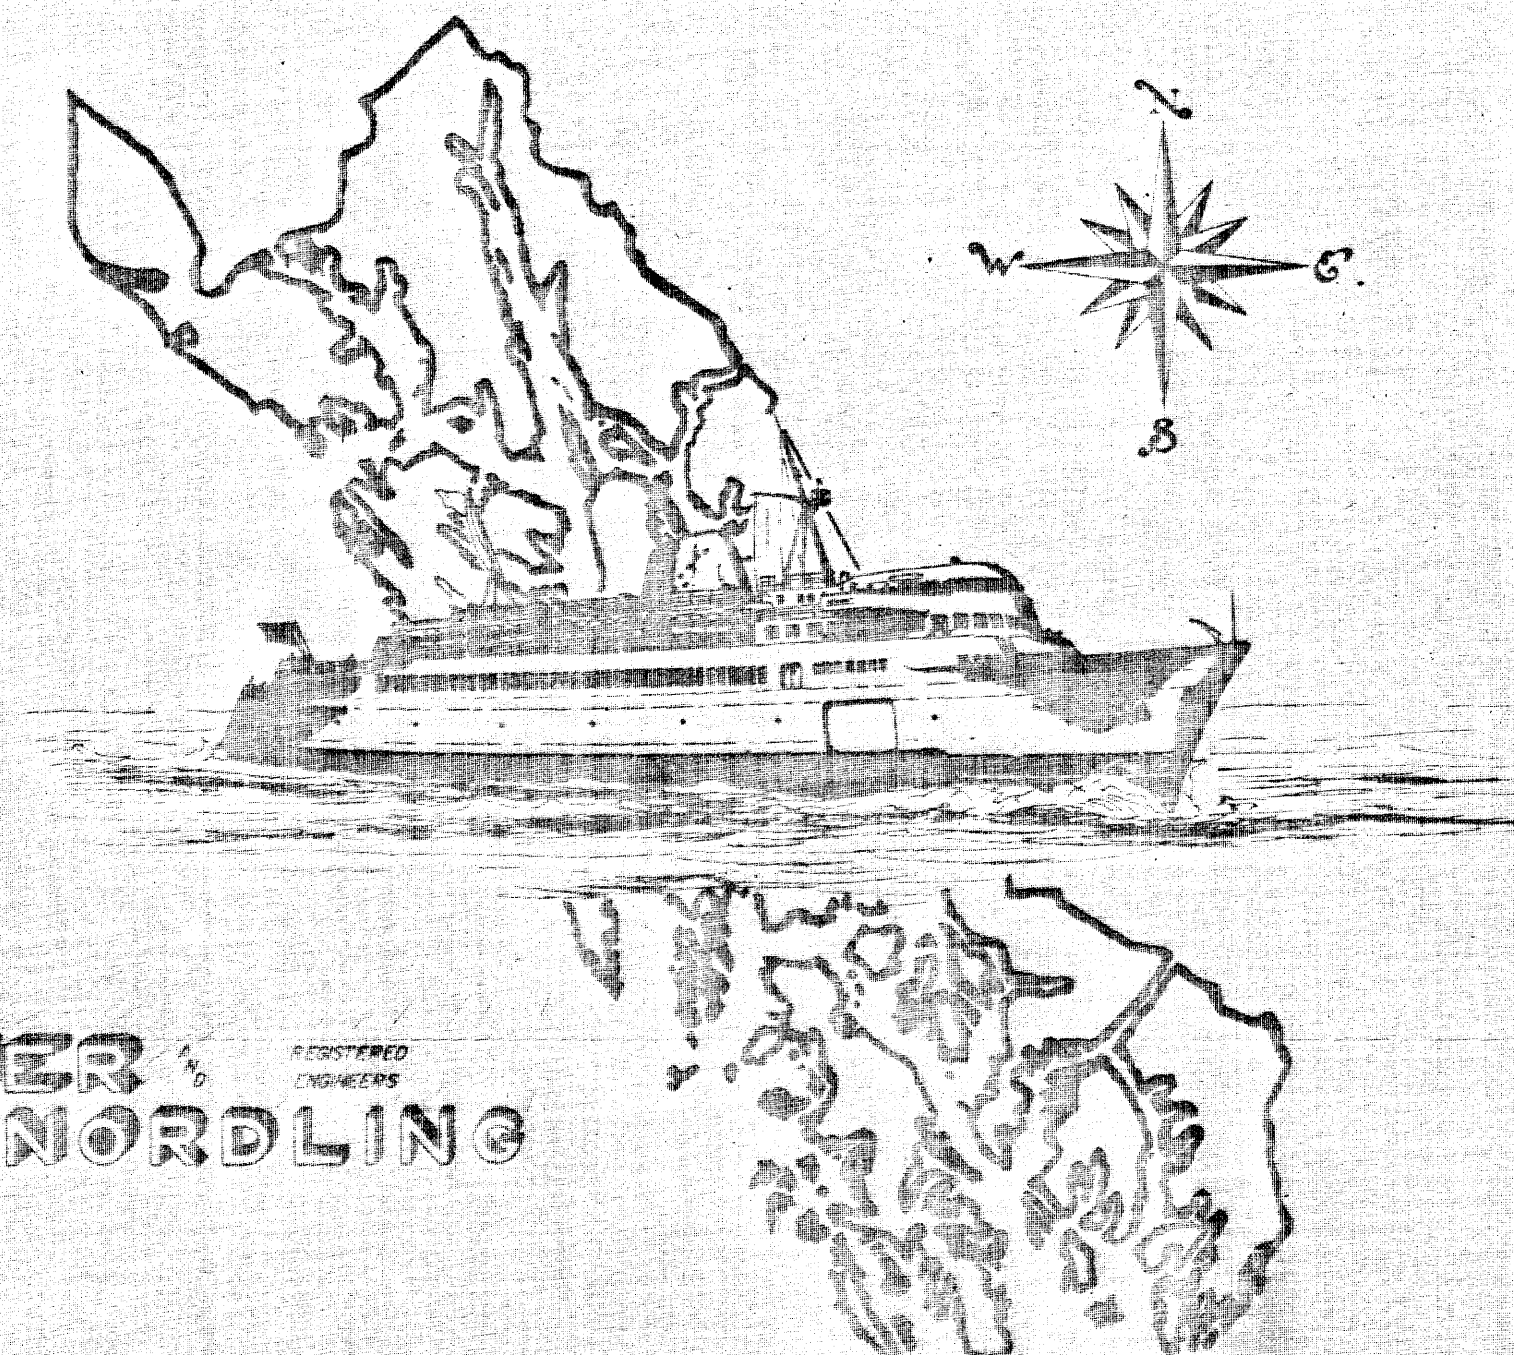

DEPARTMENT OF PUBLIC WORKS
DIVISION OF HIGHWAYS

APPROVED January 11, 19 62.
DATE

Donald R. Roser
DONALD R. ROSER

ACTING DIRECTOR OF HIGHWAYS
AND CHIEF ENGINEER

DEPARTMENT OF COMMERCE
BUREAU OF PUBLIC ROADS

APPROVED _____, 19____
DATE

REGIONAL ENGINEER
REGION TEN


Note Book	Traced	Description	Checked	Filed	Route No.

TRACT	DESCRIPTION	OWNER
I	All of Lot B, Whitney Subdivision (Subdivision of Fractions of Blocks 10 & 12, Wrangell, Townsite, Dated Nov. 2, 1959) by Tom Voorhies, City Engineer)	Assembly of God Church
II	All of Lot C, Whitney Subdivision, (Subdivision of Fractions of Blocks 10 & 12, Wrangell, Townsite, Dated Nov. 2, 1959, by Tom Voorhies, City Engineer)	Assembly of God Church
III	Tide and submerged lands adjacent to the Townsite of Wrangell, more particularly described as follows: Beginning at Cor. No. 1, from whence the northwest corner of Lot No. 25, Block 10, Townsite of Wrangell bears S. 47° 05' 07" E., 14.00 ft., distant. Thence, from Cor. No. 1, by metes and bounds, S. 76° 00' W., 390.00 ft., to Cor. No. 2; North 505.00 ft., to Cor. No. 3; S. 72° 50' 45" W., 353.19 ft., to Cor. No. 4; S. 13° 08' 30" W., 6.00 ft., to Cor. No. 5; S. 32° 58' W., 35.11 ft., to Cor. No. 6; S. 63° 24' W., 42.06 ft., to Cor. No. 7; S. 27° 36' W., 123.36 ft., to Cor. No. 8; S. 60° 21' E., 75.26 ft., to Cor. No. 9; S. 33° 29' E., 66.69 ft., to Cor. No. 10; S. 47° 05' 07" E., 73.685 ft., to Cor. No. 1, the place of beginning, containing in all 124,202.35 sq. ft. (2.851 acres) more or less.	Town of Wrangell


PARCEL NUMBER	OWNER	AREA TAKE	AREA REMAIN
1	ASSEMBLY OF GOD CHURCH	0.42 AC	NONE
2	ASSEMBLY OF GOD CHURCH	0.64 AC	NONE
3	STATE OF ALASKA	2.851 AC	124,202.35

NIMOVIA

STRAIT

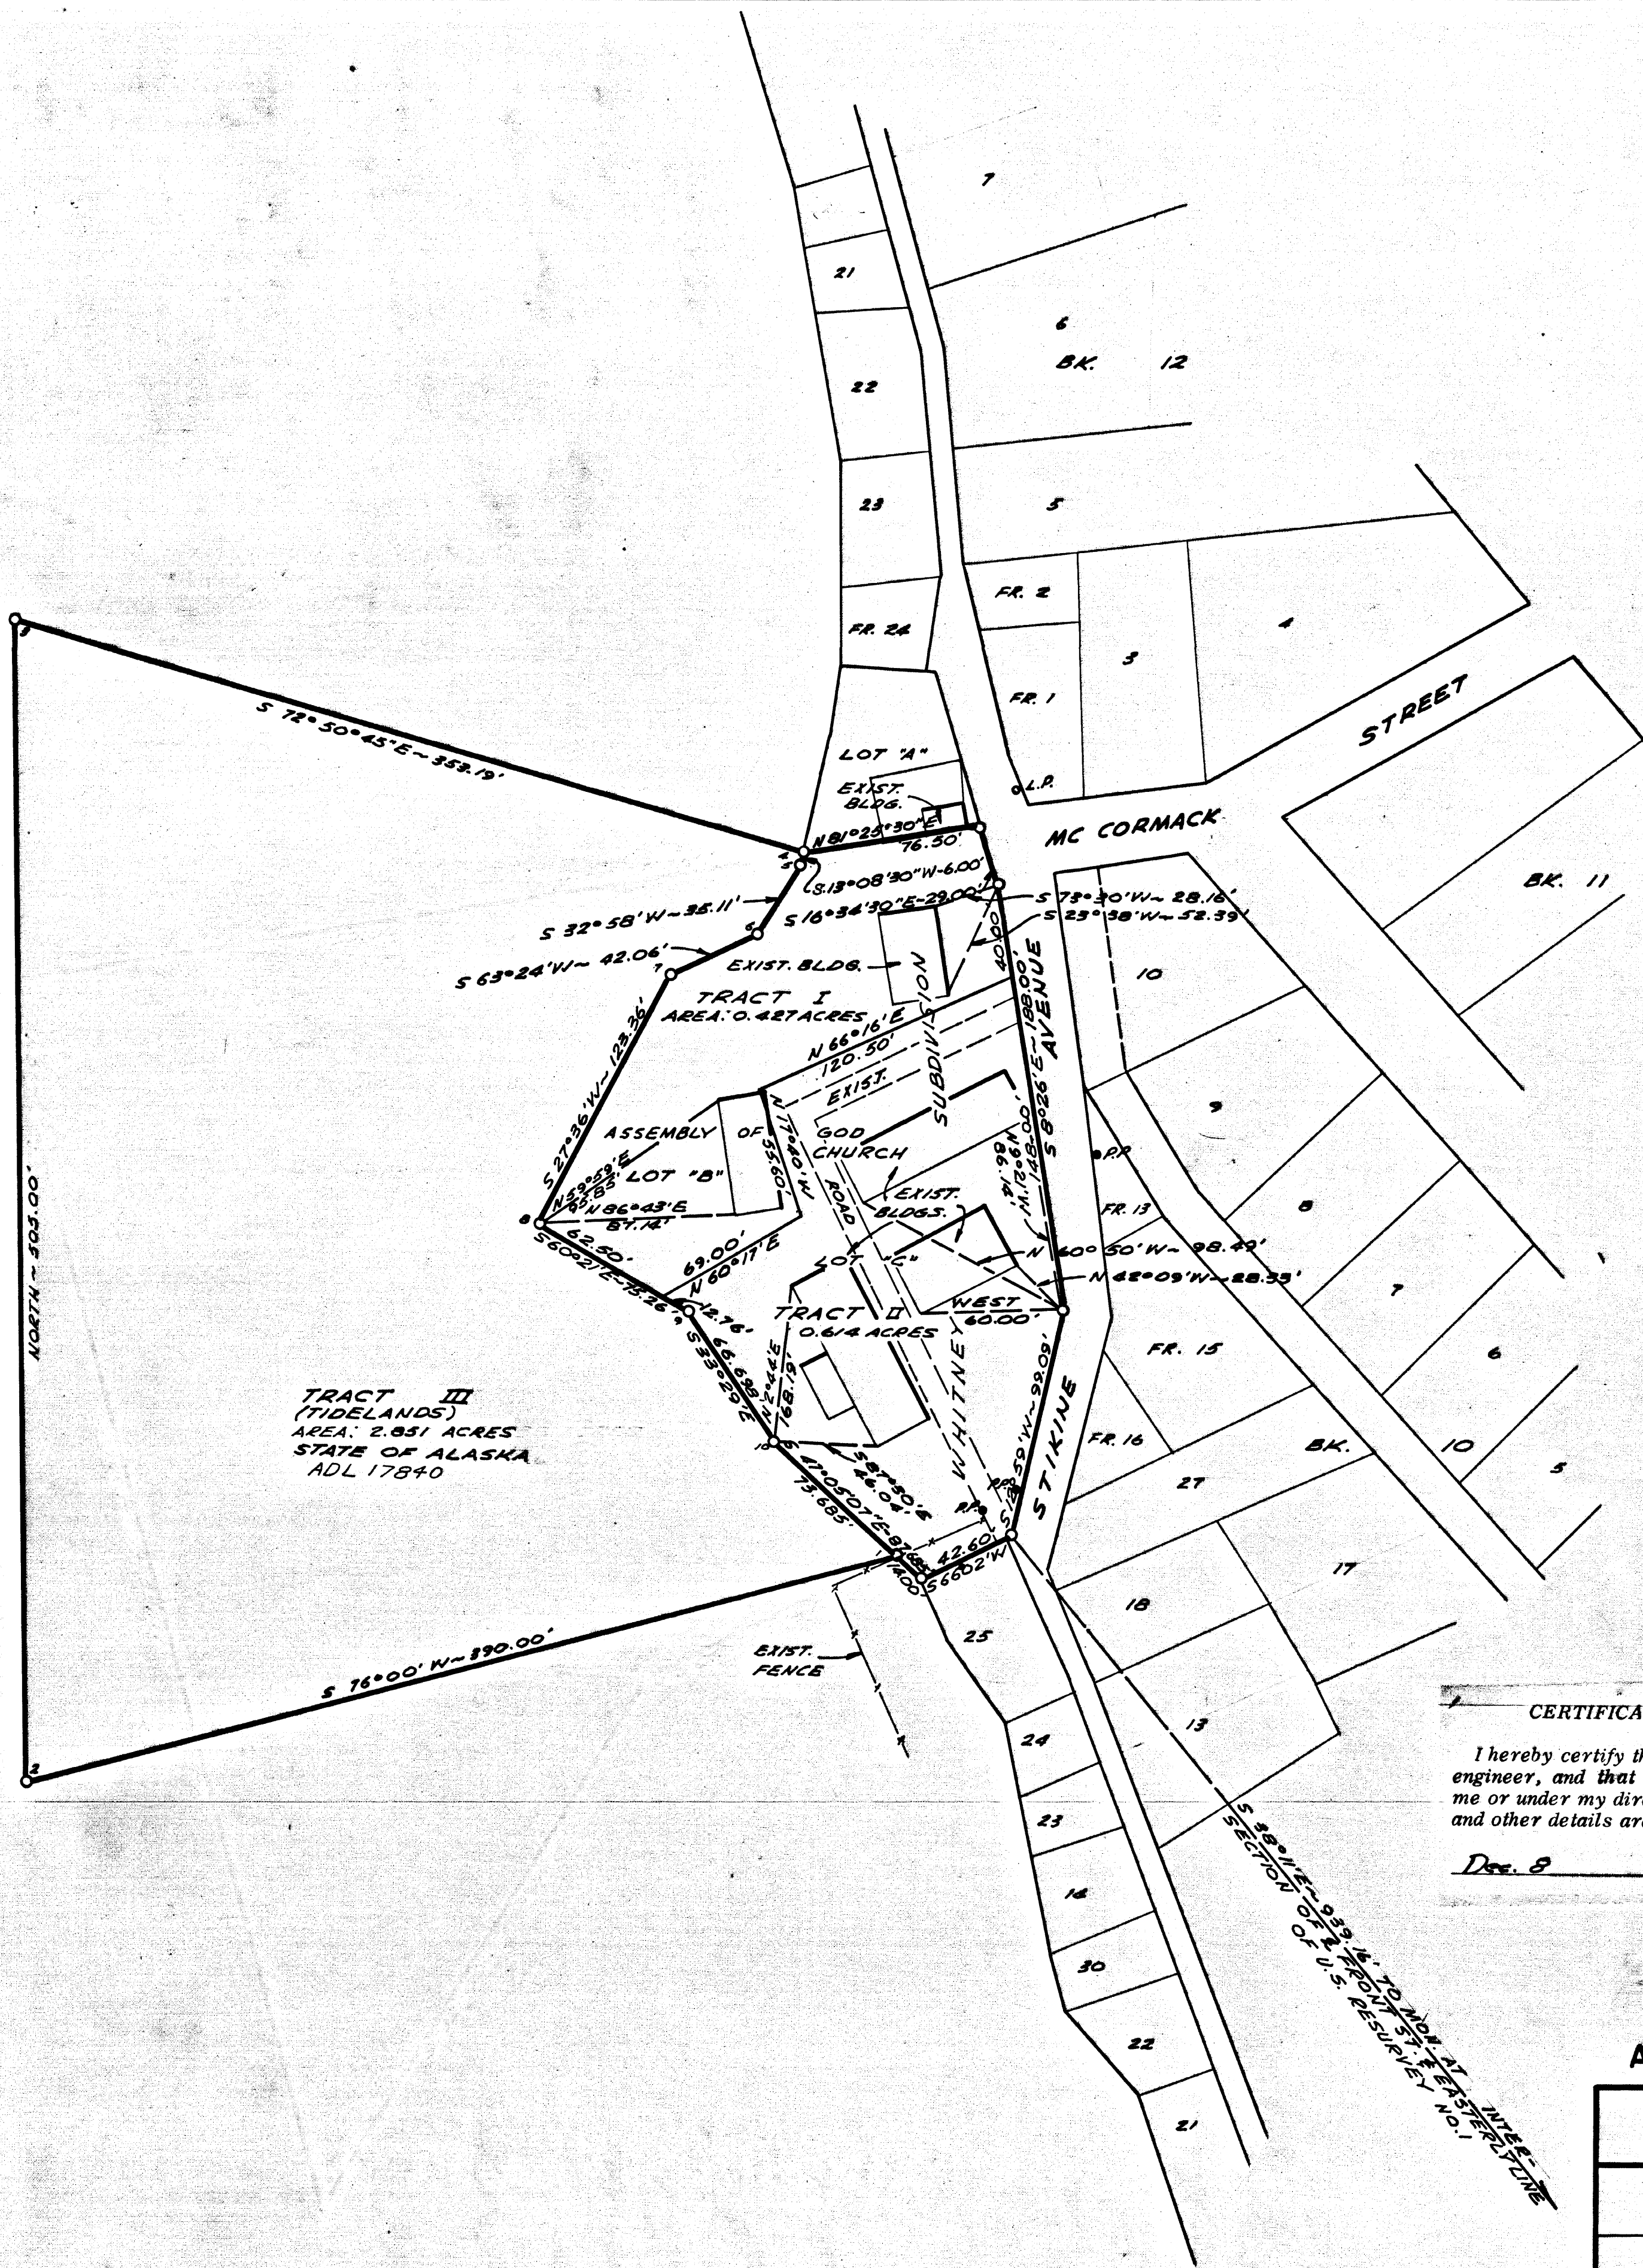

CERTIFICATE OF REGISTERED ENGINEER
I hereby certify that I am a registered professional civil engineer, and that this plat represents the survey made by me or under my direct supervision, and that all dimensional and other details are correct to the best of my knowledge.
Dec. 8, 1961

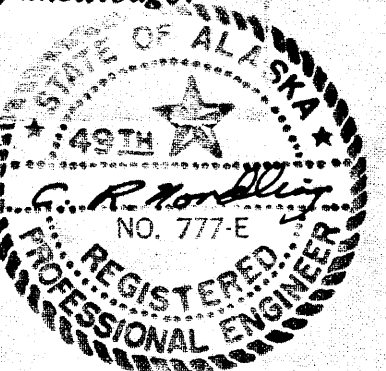

ATS 135

STATE OF ALASKA
DEPARTMENT OF PUBLIC WORKS
SOUTHEAST ALASKA
FERRY SYSTEM
F-095-4(14)
RIGHT OF WAY MAP
WRANGELL TERMINAL
SCALE: 1" = 50' DECEMBER 8, 1961
TONER & NORDLING • REG'D. ENGRS. • JUNEAU
SHEET 2 OF 2